


First Floor Plan Alternative Option A 1:100

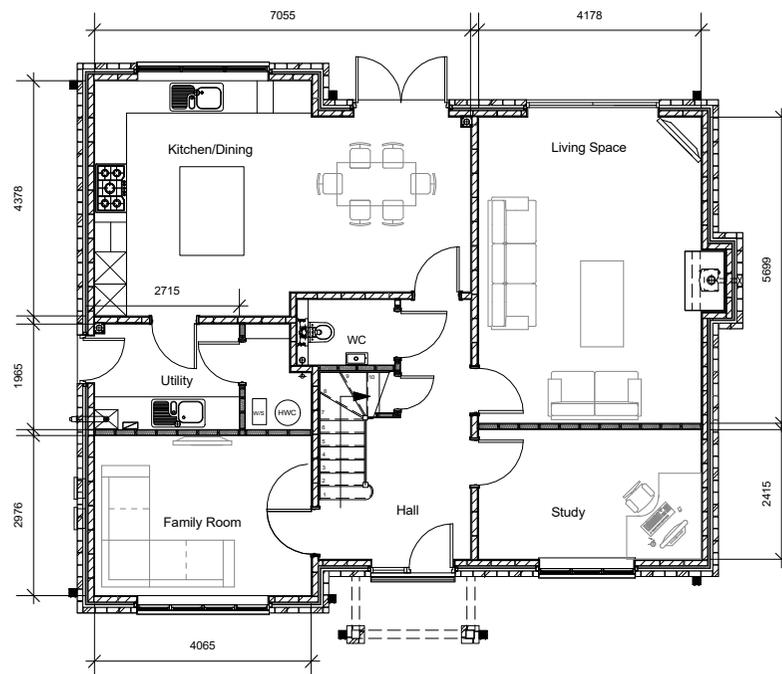

Ground Floor Plan 1:100



Tel: 01962 622630 E-Mail: info@jacquisitions.com  
 Website: www.jacquisitions.com

Project:  
**Proposed New Dwellings:  
 Idmiston Road  
 Porton**

Drawing:  
**Plot 9-14  
 Option A**

Scale: 1:100 @ A3 Date: January 2020

DWG No: **80/19/M5A** Rev: