




Ground Floor Plan 1:100

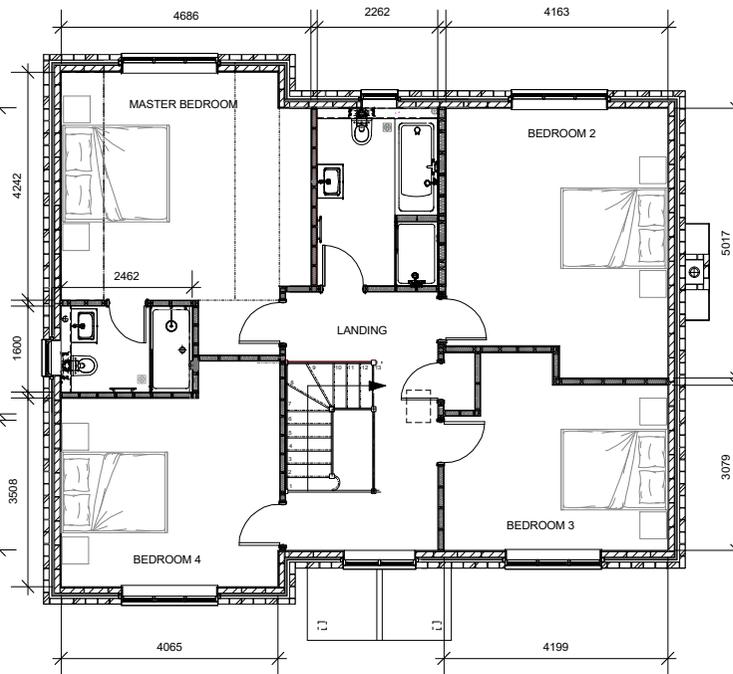

First Floor Plan 1:100

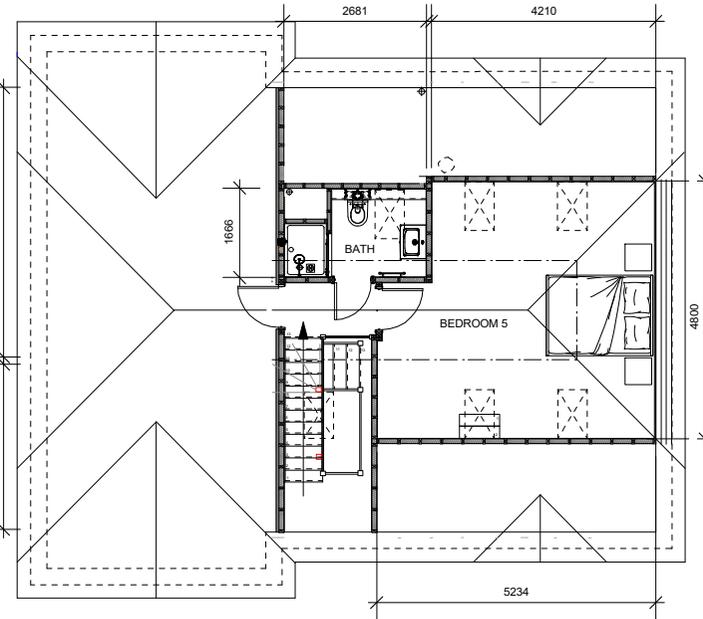

Second Floor Plan 1:100

 

Tel: 01962 622630 E-Mail: info@jacquisitions.com  
 Website: www.jacquisitions.com

Project:  
**Proposed Housing:  
 Idmiston Road  
 Porton, Salisbury**

Drawing:  
**Type 1 Floor plans  
 Plots 11-14**

Scale: 1:100 @ A3 Date: November 2020

DWG No: **P18-037 02-03-T1-001** Rev: