


First Floor Plan 1:100

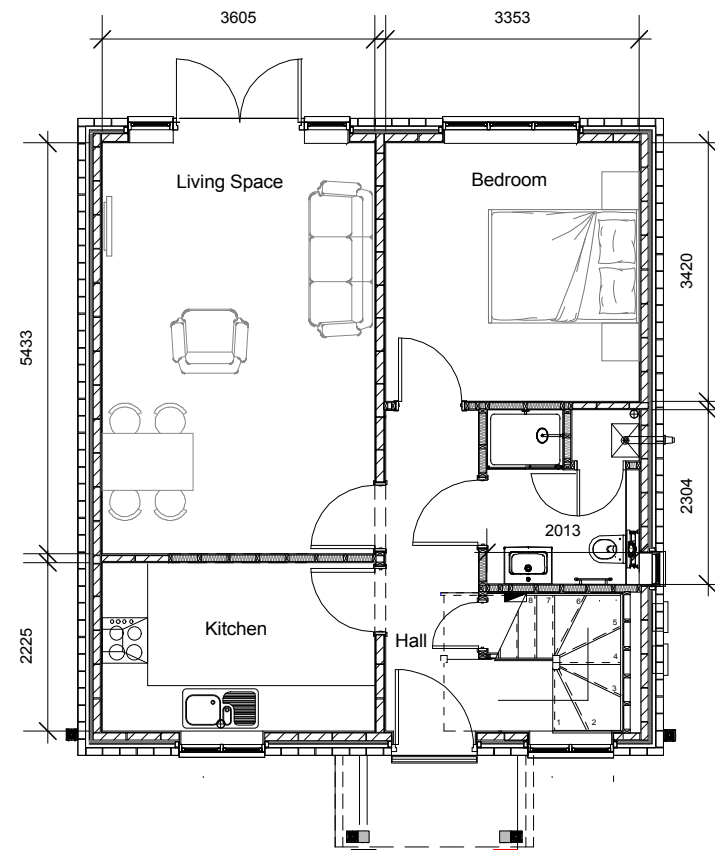

Ground Floor Plan 1:100

|  |      |
|--|------|
|  |      |
| Tel: 01962 622630    E-Mail: info@jjacquisitions.com<br>Website: www.jjacquisitions.com                    |      |
| Project:<br><p style="text-align: center;"><b>Proposed New Dwellings:<br/>Idmiston Road<br/>Porton</b></p> |      |
| Drawing:<br><p style="text-align: center;"><b>Plot 5</b></p>   |      |
| Scale: 1:100 @ A3                      Date: <b>January 2020</b>   |      |
| DWG No:  | Rev: |
| <p><b>80/19/M3</b></p>   |      |