


First Floor Plan 1:100

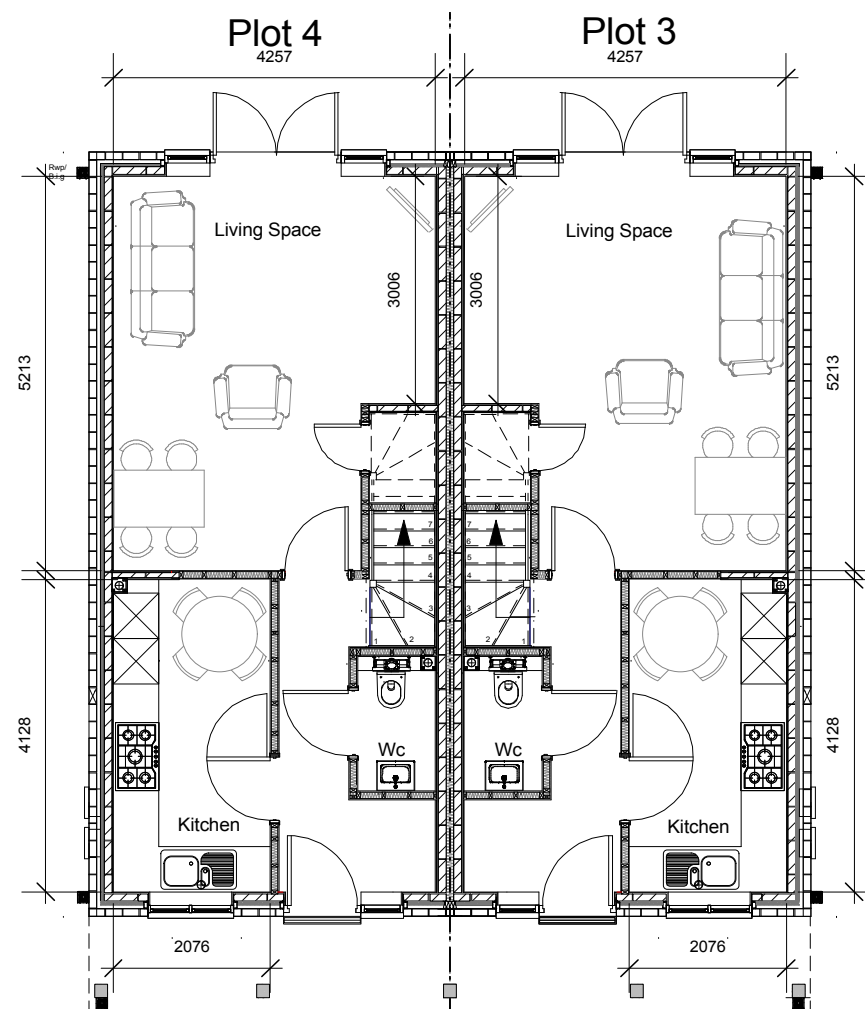

Ground Floor Plan 1:100

JJACQUISITIONS LTD.

Tel: 01962 622630 E-Mail: info@jjacquisitions.com
 Website: www.jjacquisitions.com

Project:
**Proposed New Dwellings:
 Idmiston Road
 Porton**

Drawing:
Plots 3&4

Scale: 1:100 @ A3 Date: **January 2020**

DWG No: **80/19/M2** Rev: